

PEIRE 'SAFE'

FLOOR PLAN – GROUND FLOOR

FRONT BUILDING – 2003

1. ENTRANCE DOOR
2. PORCH
3. EXHIBITION AREA
4. PASSAGE TO GARDEN / LITTLE EXHIBITION ROOM
5. STAIRCASE TO 'SAFE'
6. SERVICE ROOM

INTERIOR GARDEN


7. WINDING FOOTPATH
8. PINE
9. WATER FEATURE
- 10 EXISTING HEDGE
- 11 SCULPTURE BY JOSEP MARÍA SUBIRACHS

STUDIO – 1947 / 1964

- 12 PAINTING STUDIO – 1947
- 13 LIVING AREA (BUNGALOW) – 1964


GARDEN ROOM - 2010

- 14 SLOPE
- 15 NEW EXHIBITION ROOM

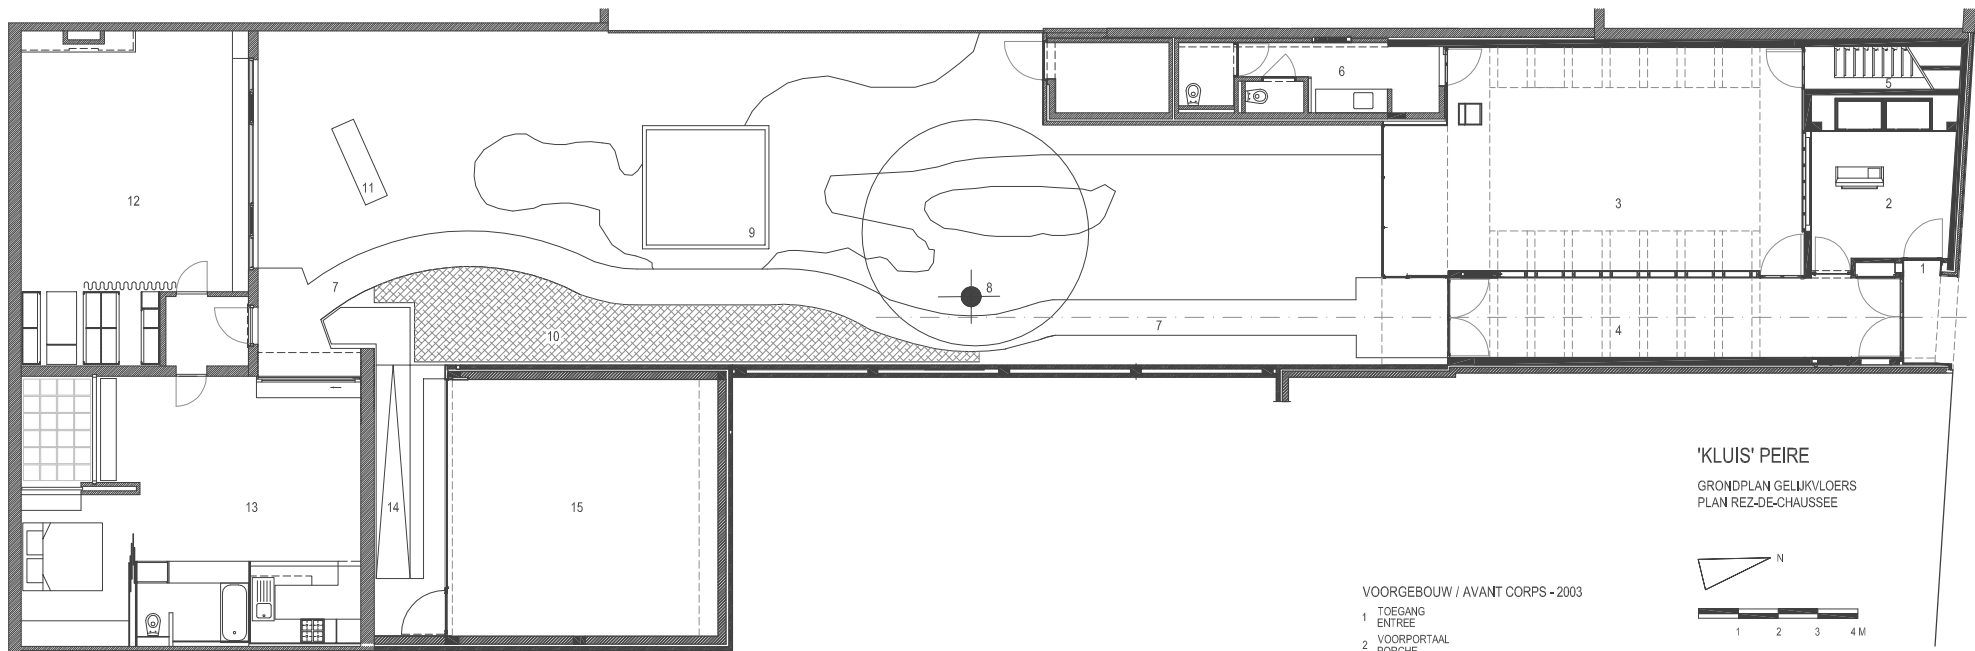

DE JUDESTRAT

'KLUIS' PEIRE
GRONDPLAN GELIJKVLOERS
PLAN REZ-DE-CHAUSSEE

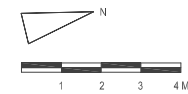

VOORGEBOUW / AVANT CORPS - 2003

- 1 TOEGANG
ENTREE
- 2 VOORPORTAAL
PORCHE
- 3 EXPOSITIERUIMTE
ESPACE D'EXPOSITION
- 4 DOORSTEEK NAAR TUIN / KLEINE EXPOSITIERUIMTE
PASSAGE VERS LE JARDIN / ESPACE D'EXPOSITION
- 5 TRAP NAAR KLUIS
ESCALIER VERS LA RESERVE DES OEUVRES
- 6 DIENSTENRUIMTE
LOCAL DE SERVICE

BINNENTUIN / JARDIN

- 7 KRONKELEND TUINPAD
SENTIER SINUEUX
- 8 DEN
PIN
- 9 WATERPARTIJ
PLAN D'EAUX
- 10 BESTAANDE HAAG
HAIE PRESENTE
- 11 SCULPTUUR VAN JOSEP MARIA SUBIRACHS
SCULPTURE DE JOSEP MARIA SUBIRACHS

ATELIER - 1947 / 1964

- 12 SCHILDERSATELIER - 1947
ATELIER - 1947
- 13 WOONRUIMTE - 1964
ESPACE HABITABLE - 1964

TUINKAMER / PIECE EN REZ-DE-JARDIN - 2010

- 14 HELLEND VLAK
PLAN INCLINE
- 15 NIEUWE EXPOSITIERUIMTE
NOUVELLE ESPACE D'EXPOSITION